



TLOCRT KATA

MJ 1:100

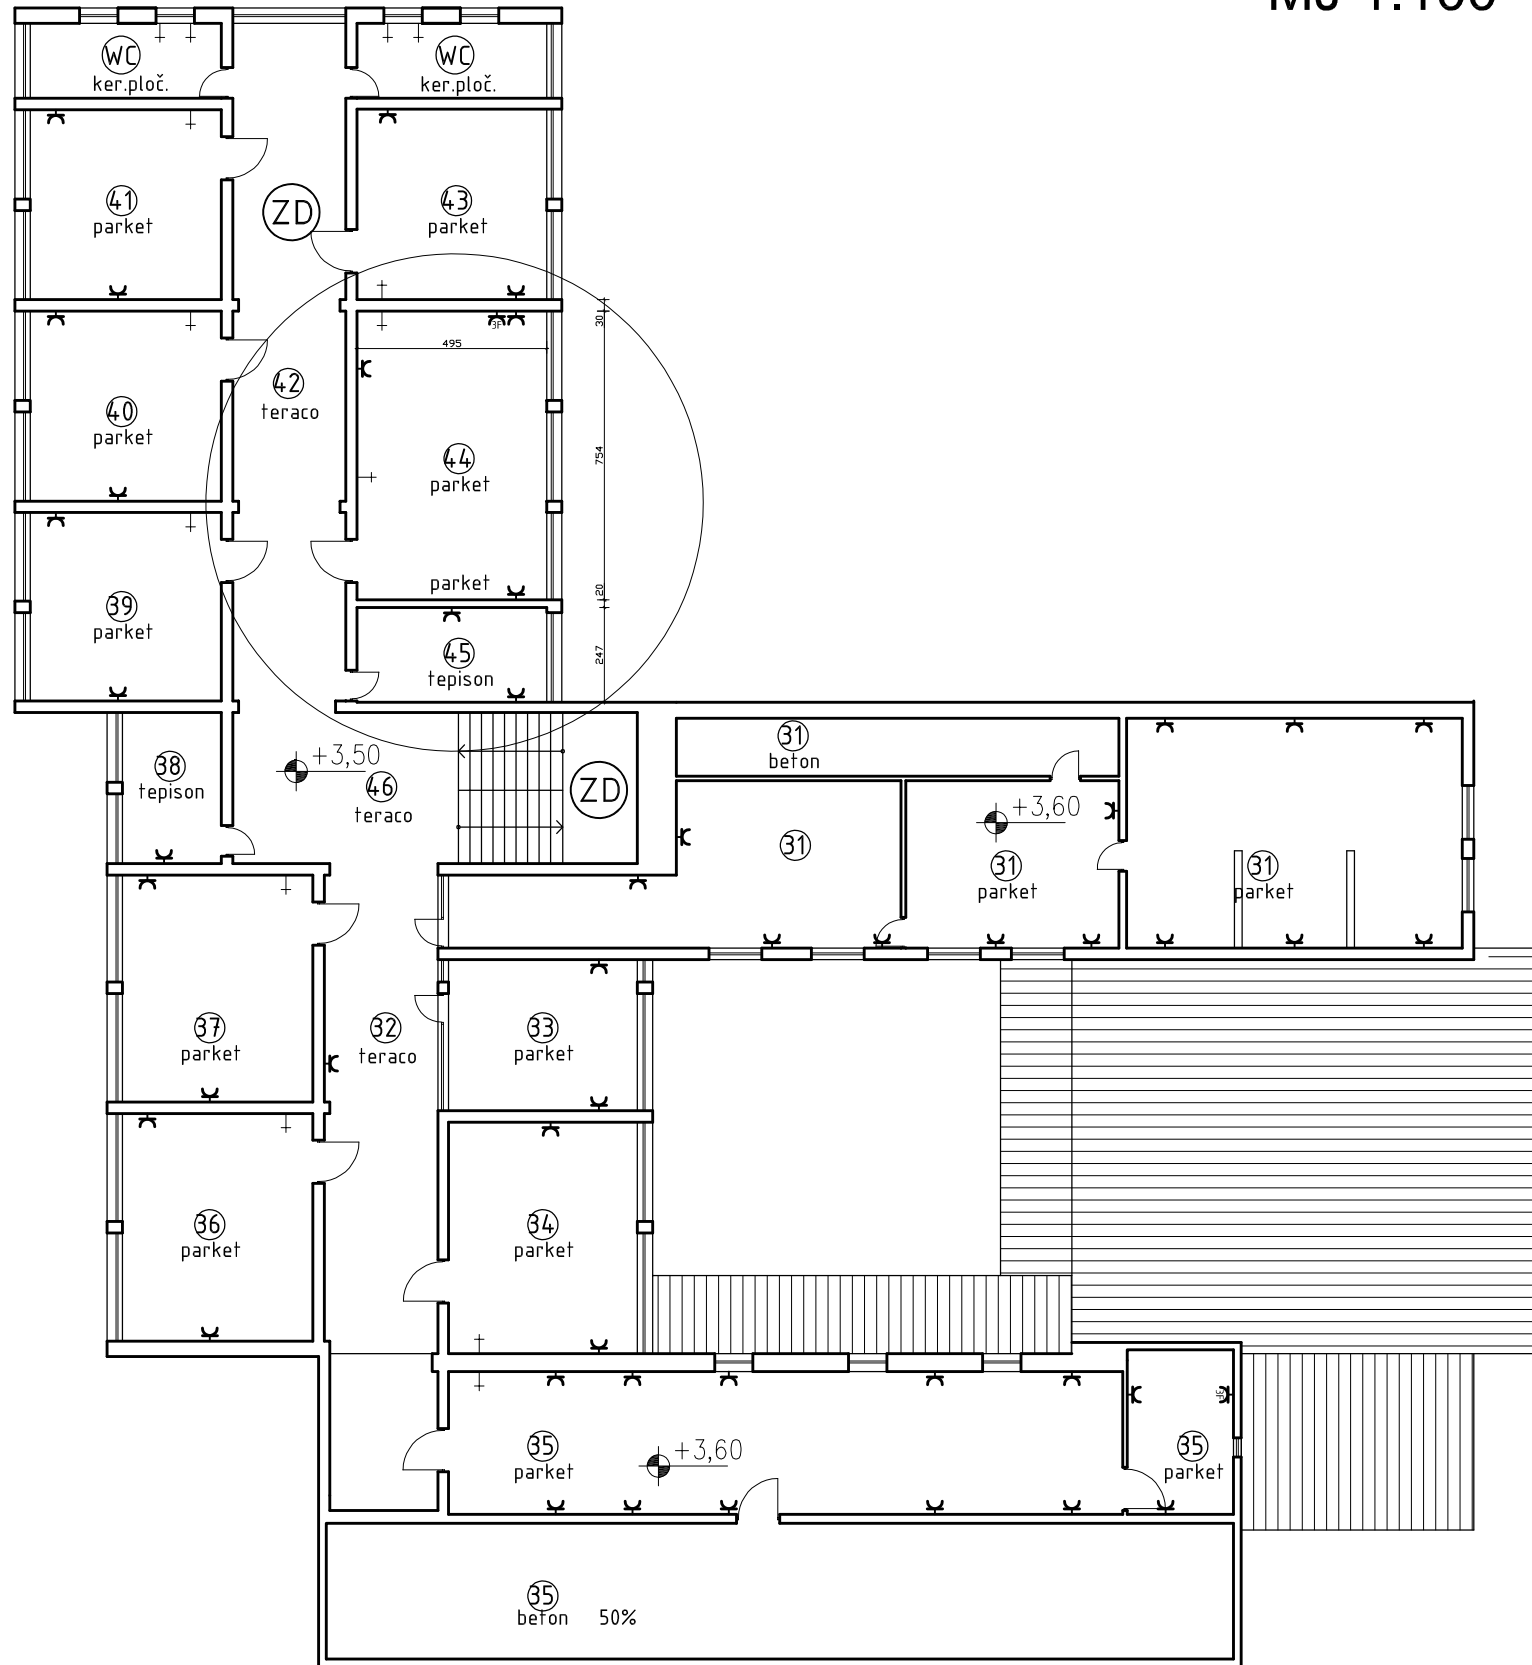

POST. STANJE

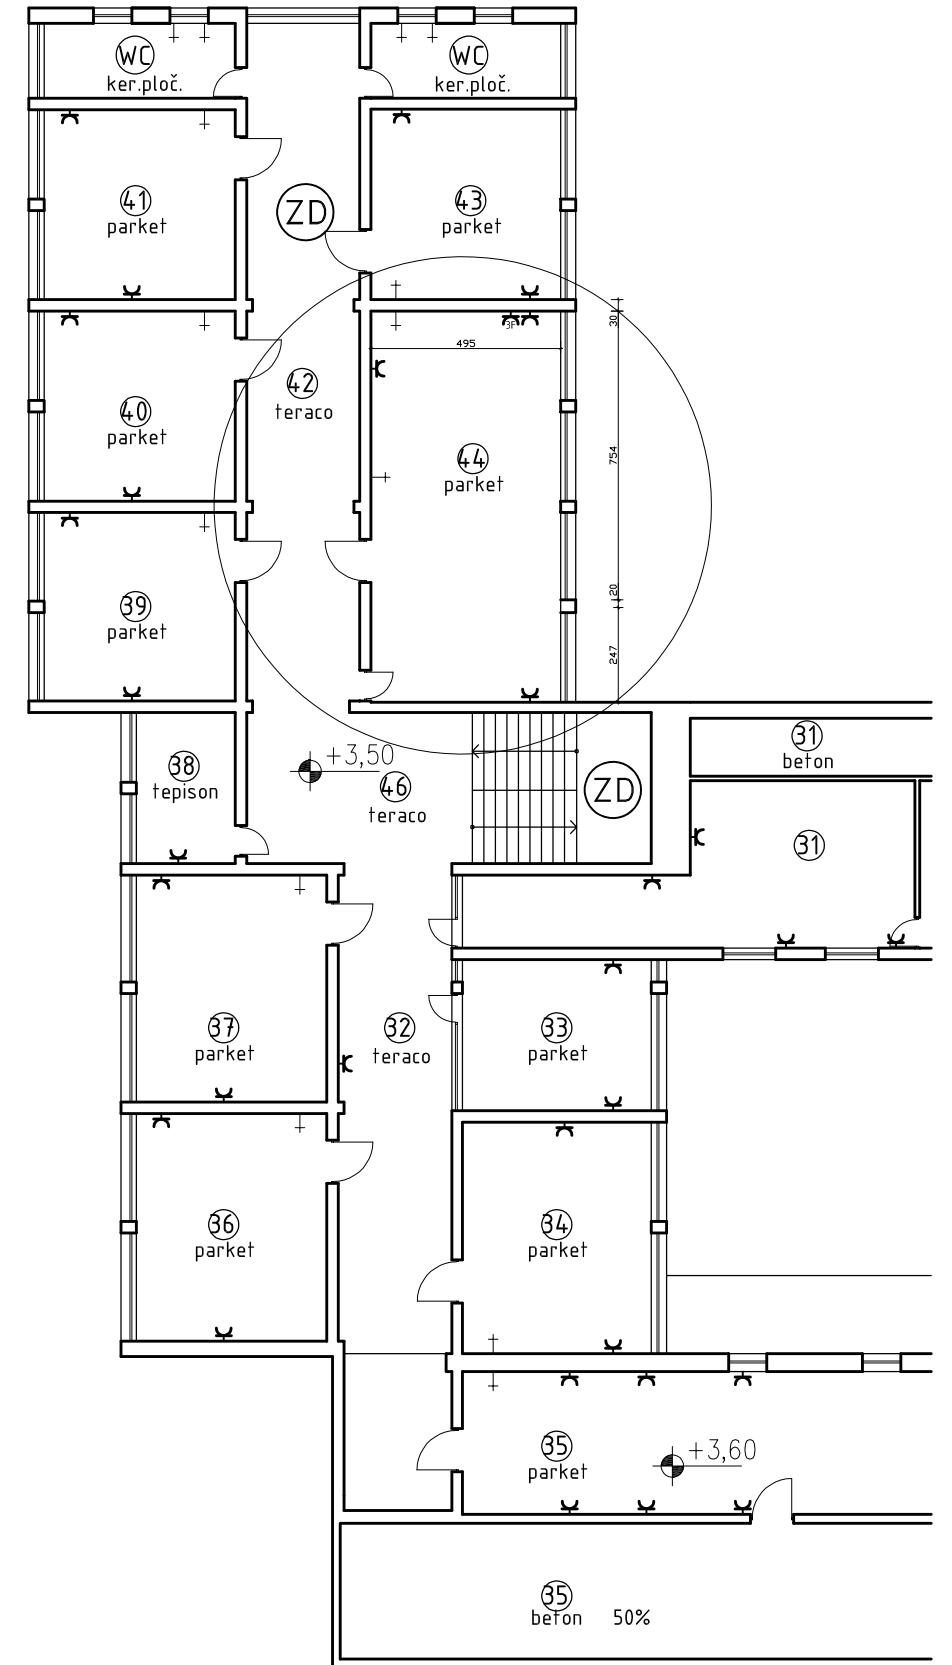

NOVO STANJE