



TLOCRT PRIZEMLJA

MJ 1:100

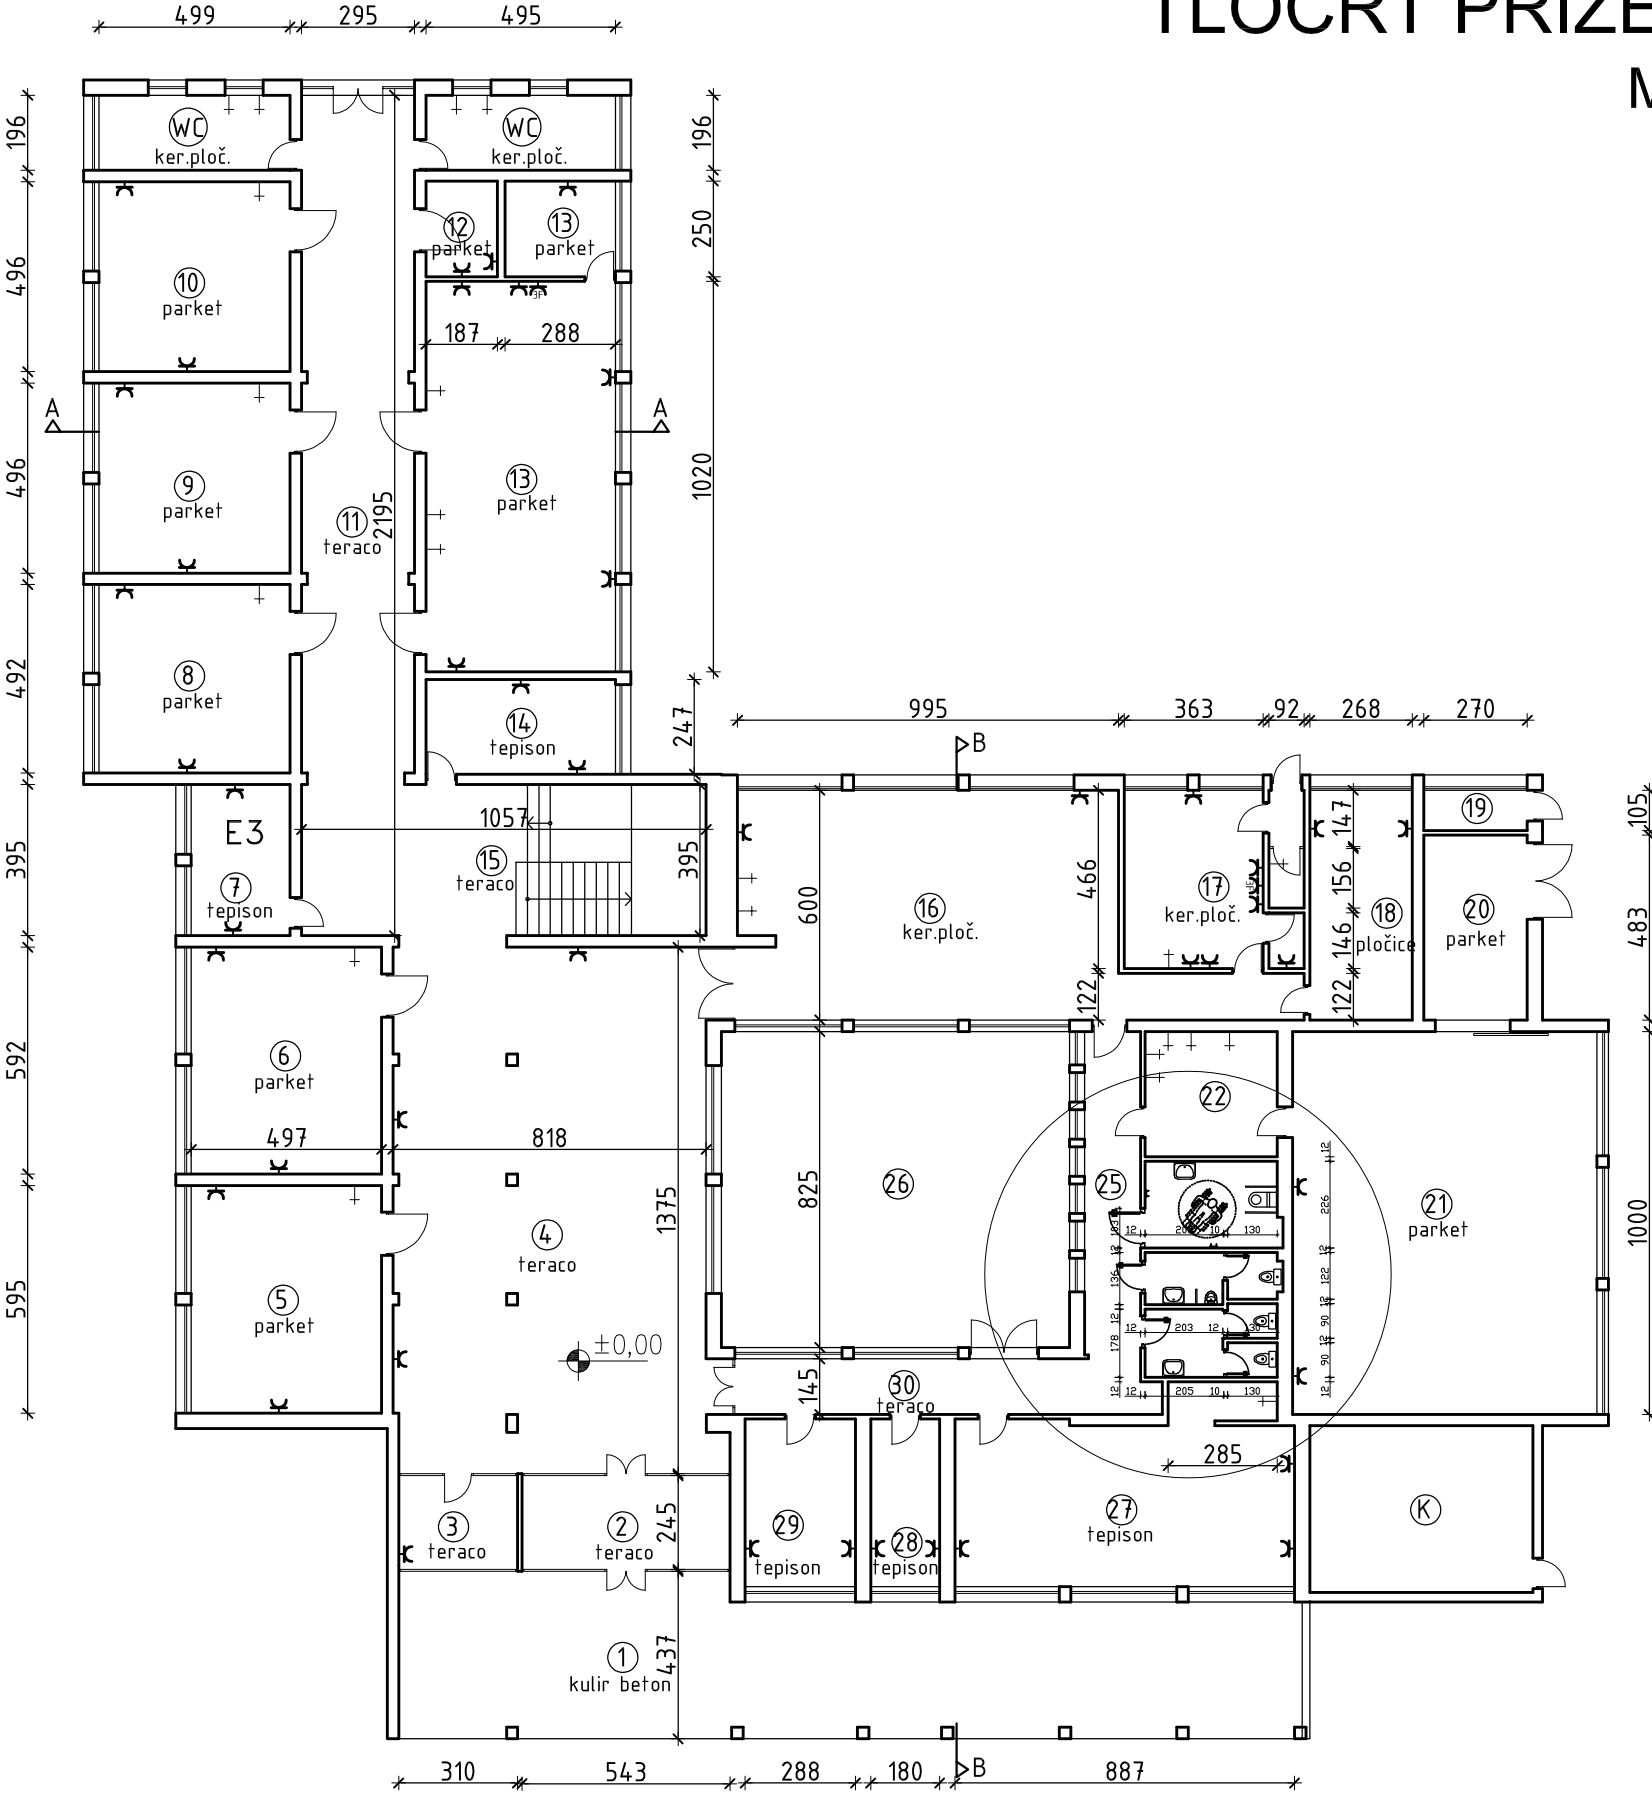

NOVO STANJE

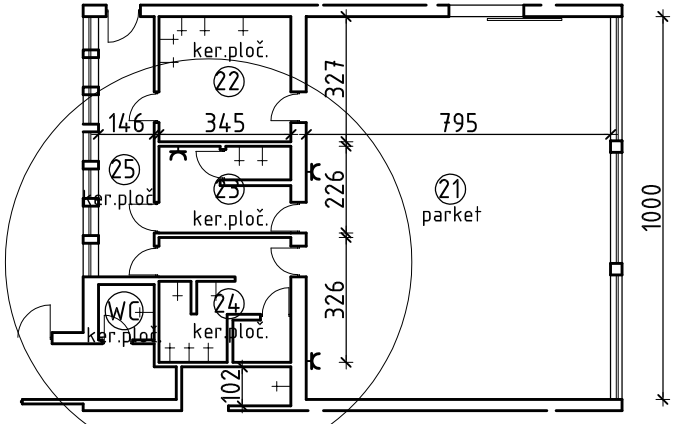

POST. STANJE